



SECOND FLOOR PLAN  
 SCALE: 1/4" = 1'-0"  
 AREA: 440 SQ FT

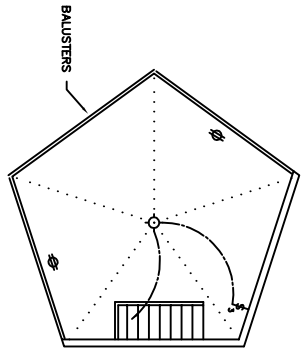

CUPOLA LOFT  
 SCALE: 1/4" = 1'-0"  
 AREA: 140 SQ FT

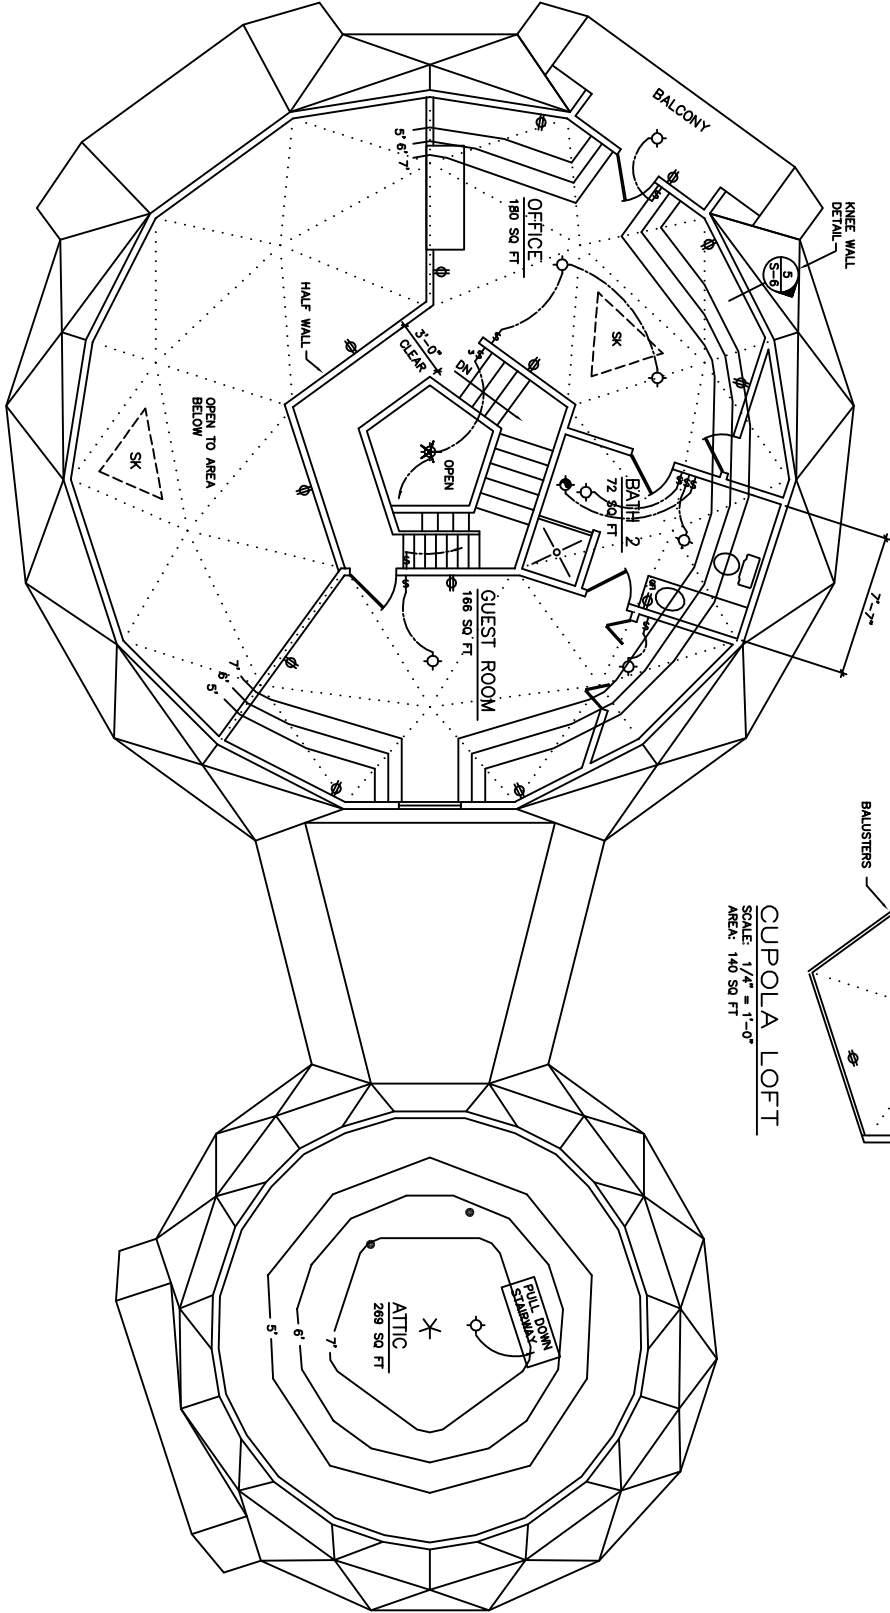