


- NOTES:
- CRITICAL DIMENSIONS ARE GIVEN. OTHER MAY BE SCALE MEASURED. SEE SHEET S-1 FOR BEARING WALL LOCATION DIMENSIONS.
 - INTERIOR WALLS ARE DIMENSIONED TO THEIR CENTERLINE UNLESS OTHERWISE NOTED.
 - INTERIOR WALL THICKNESS SHOWN IS 4 1/2". 3 1/2" FRAMING PLUS 1/2" WALL BOARD ON BOTH SIDES.
 - RAD-C INDICATES THE RADIUS TO THE CENTER OF THE FLOOR.
 - A.W.D.G. INDICATES INTERIOR WALL SEGMENTS THAT ALIGN WITH DOME GEOMETRY OR PANEL SEAMS ABOVE.
 - ELECTRICAL SWITCHES, OUTLETS AND FIXTURES MAY BE CHANGED ON SITE AT OWNERS DISCRETION PROVIDED THAT THE FINAL DESIGN COMPLIES WITH APPLICABLE CODE.
 - ALL BEDROOMS THAT DO NOT HAVE AN ALTERNATE EXIT MUST HAVE WINDOW QUALIFIED FOR EGRESS. MINIMUM WIDTH OF OPENING 20" MINIMUM HEIGHT 24". MIN. CLEAR OPEN AREA 5.7 SQ. FT. MAXIMUM HEIGHT FROM THE FLOOR TO THE BOTTOM OF THE OPENING 44".


DOOR SCHEDULE		
SYMBOL	SIZE	QUANTITY
1	4/06/8	1
2	6/06/8	1
3	4/06/8	1
4	3/06/8	1

WINDOW SCHEDULE		
SYMBOL	SIZE	QUANTITY
A	2/06/0	2
B	6/06/2	1
C	2/66/0	1
D	2/86/2	2
E	3/66/0	6
F	5/06/0	2
G	3/06/0	1
H	1/06/0	1

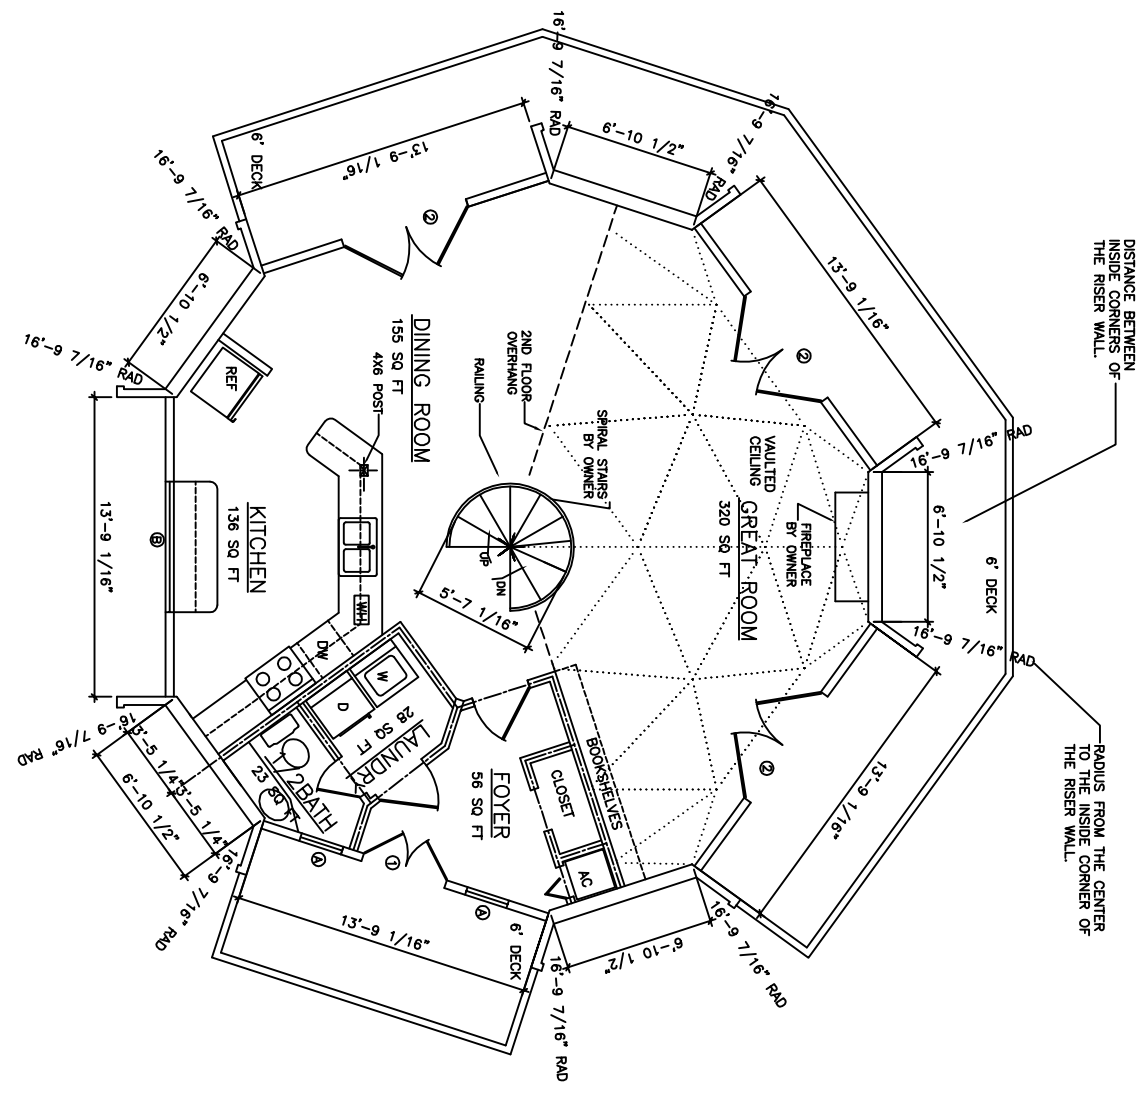

1ST FLOOR PLAN

SCALE: 1/4" = 1'-0"
AREA: 818 SQ. FT.

 

**AMERICAN
INGENUITY**, INC.
8777 HOLIDAY SPRINGS RD
ROCKLEDGE, FL 32955-5805
PH. 321-639-8777 USA

DOMES PLANS FOR:
SHEET TITLE:

GREEN RESIDENCE
1ST FLOOR PLAN

DRAWN BY: N.K.H.
CHECKED BY: M.B.
DATE: 3/14/14
DRAWING NO: 34_GREEN
REVISION:

SHEET NO.
A-4
COPYRIGHT 2014
AMERICAN INGENUITY, INC.