


NOTES:

1. CRITICAL DIMENSIONS ARE GIVEN. OTHER MAY BE SCALE MEASURED. SEE SHEET S-1 FOR BEARING WALL LOCATION DIMENSIONS.
2. INTERIOR WALLS ARE DIMENSIONED TO THEIR CENTERLINE UNLESS OTHERWISE NOTED.
3. INTERIOR WALL THICKNESS SHOWN IS 4 1/2", 3 1/2" FRAMING PLUS 1/2" WALL BOARD ON BOTH SIDES.
4. RAD-C INDICATES THE RADIUS TO THE CENTER OF THE FLOOR.
5. A.V.D.G. INDICATES INTERIOR WALL SEGMENTS THAT ALIGN WITH DOME GEOMETRY OR PANEL SEAMS ABOVE.
6. ELECTRICAL SWITCHES, OUTLETS AND FIXTURES MAY BE ORANGED BETWEEN PROVIDED THAT THE FINAL DESIGN COMPLEES WITH APPLICABLE CODE.
7. ALL BEDROOMS THAT DO NOT HAVE AN ALTERNATE QUALIFIED FOR EGRESS. MINIMUM WIDTH OF OPENING 20", MINIMUM HEIGHT 24", MIN. CLEAR OPEN AREA 5.7 SQ. FT. MAXIMUM HEIGHT FROM THE FLOOR TO THE BOTTOM OF THE OPENING 44".

5 KNEE WALL  
S/S SEE DETAIL

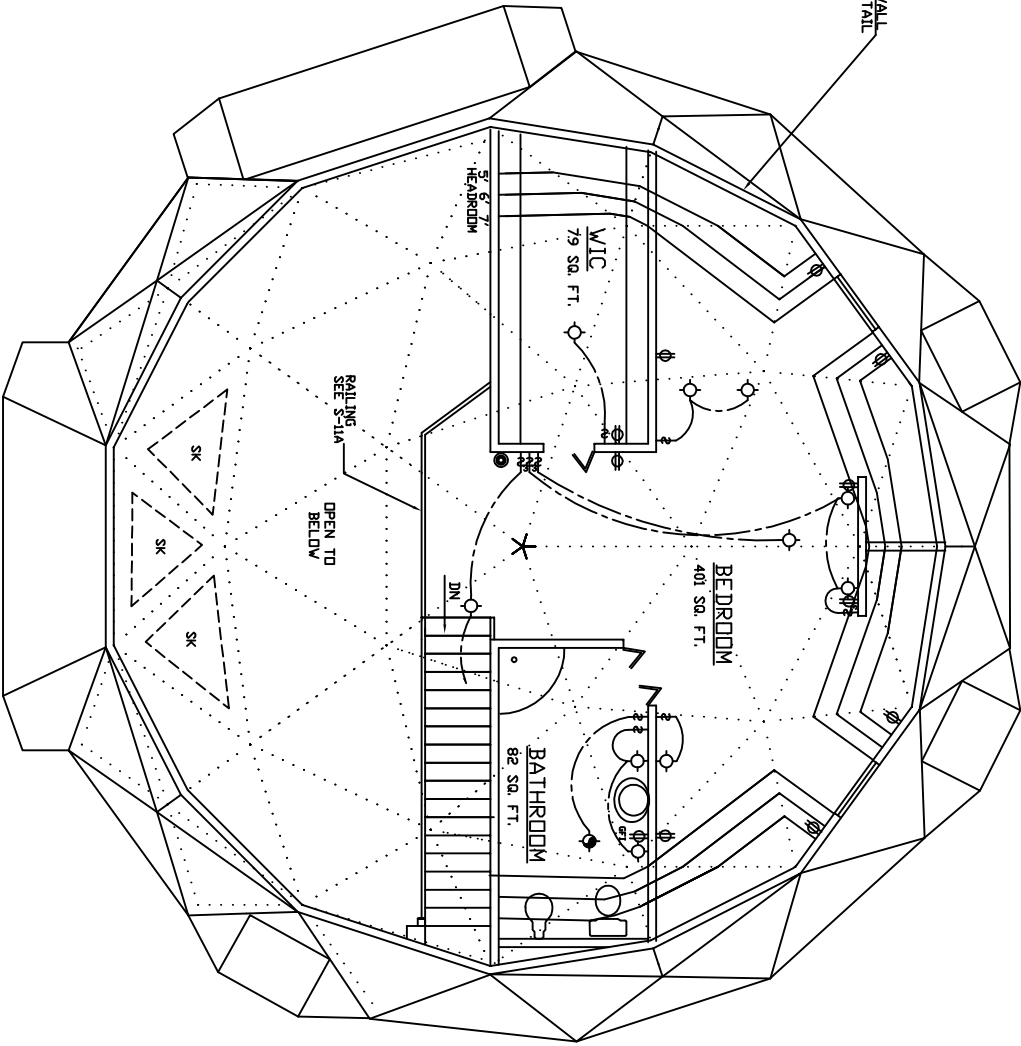

2ND FLOOR FLOOR

SCALE: 1/4" = 1'-0"  
AREA: 560 SQ. FT.

AMERICAN  
INGENUITY

8777 HOLIDAY SPRINGS RD  
ROCKLEDGE, FL 32955-5805  
PH. 321-639-8777 USA

DOME PLANS FOR:

WALLACE & CAMP RESIDENCE

SHEET TITLE:

2ND FLOOR PLAN

DRAWN BY: N.K.H.  
CHECKED BY: M.G.H.

DATE: 2/28/08

DRAWING NO: 45\_WALLACE&CAMP  
REVISION:

SHEET NO.

A-4

AMERICAN INGENUITY, INC.  
COPYRIGHT 2004