


**BASEMENT PLAN**  
 SCALE: 1/4" = 1'-0"  
 45' DOME BASEMENT: 984 SQ. FT.

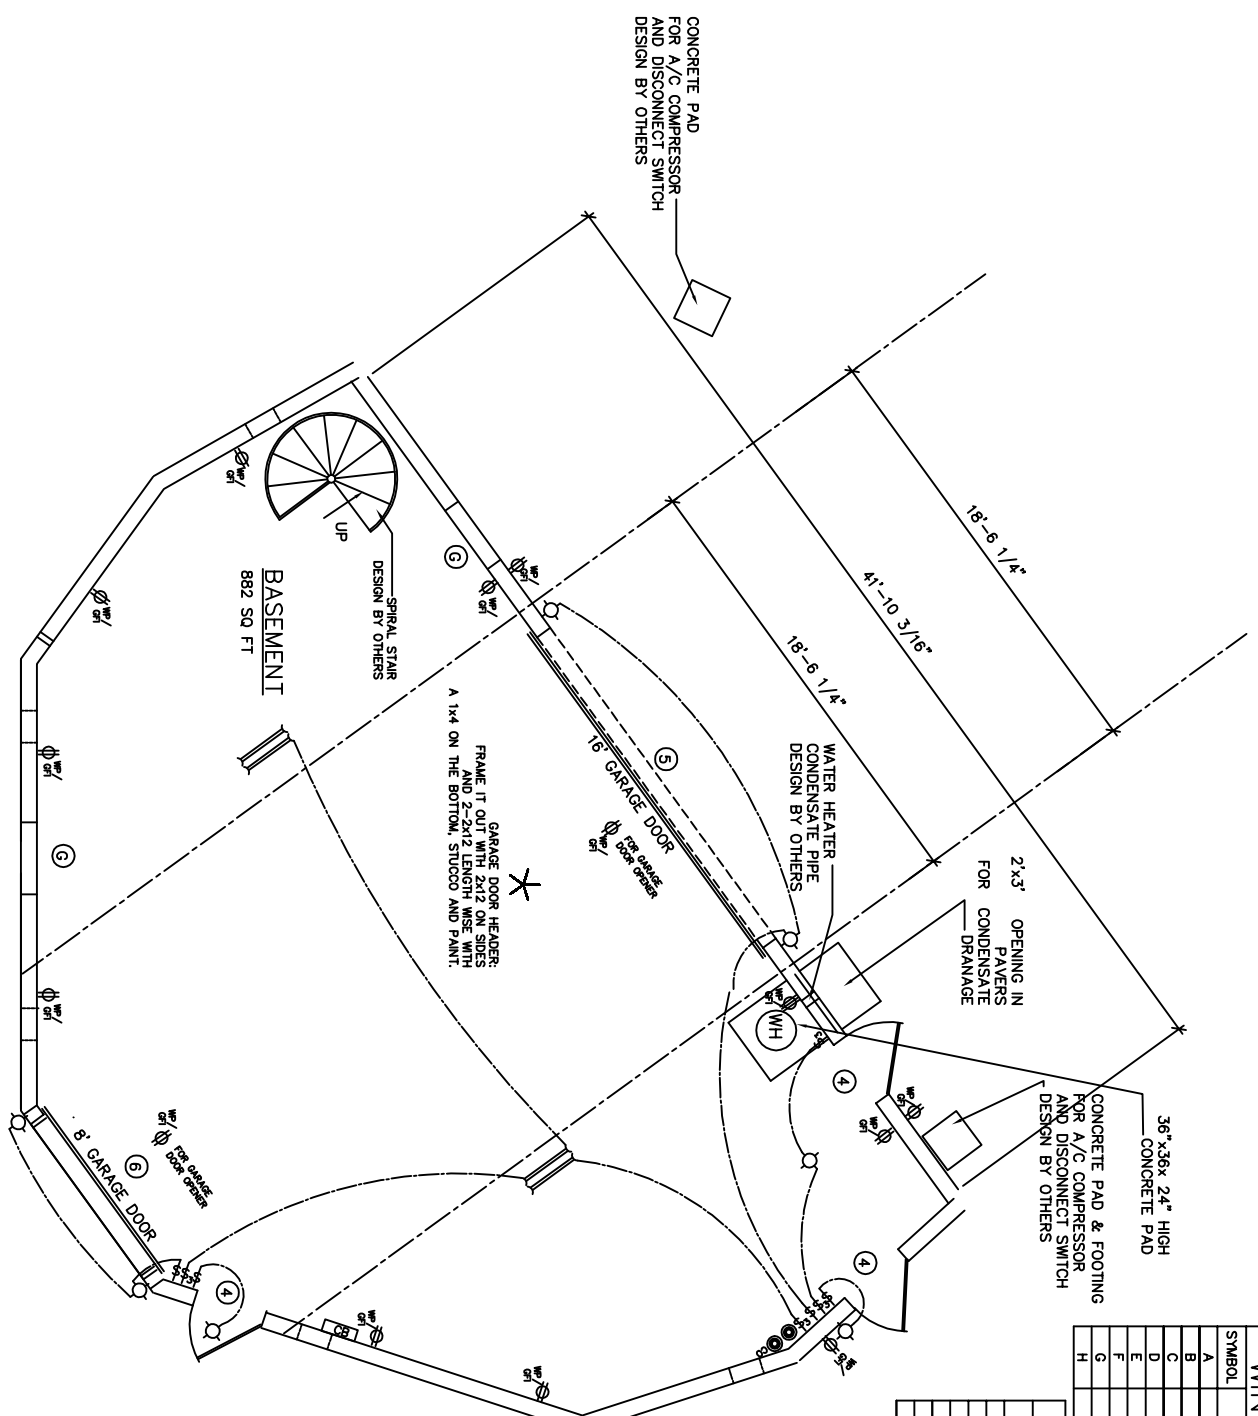

**WINDOW SCHEDULE**

SYMBOL	SIZE	QUANTITY	TYPE
A	3/0x5/0	4	SINGLE HUNG.
B	4/0x3/0	1	SINGLE HUNG.
C	3/2x5/0	3	SINGLE HUNG.
D	3/0x3/2	1	CASEMENT EGRESS
E	3/8x2/8	1	HORIZ. ROLLER
F	6/0x2/0	1	FIXED GLASS
G	3/0x5/0	2	SINGLE HUNG.
H	21" Ø	3	SOLAR TUBE

**DOOR SCHEDULE**

SIZE	QUANTITY	TYPE
1 6/0x6/8	1	FRENCH DOOR
2 3/0x6/8	3	FRENCH DOOR
3 2/6x6/8	1	FRENCH DOOR
4 3/0x6/8	3	UTILITY DOOR
5 16/0x7/0	1	GARAGE DOOR
6 8/0x7/0	1	GARAGE DOOR

SHEET NO. **A-3**  
 COPYRIGHT 2013  
 AMERICAN INGENUITY, INC.

**AMERICAN INGENUITY, INC.**  
 8777 HOLIDAY SPRINGS RD  
 ROCKLEDGE, FL 32955-5805  
 PH. 321-639-8777 USA

DOMES PLANS FOR: **45' DOME**  
 SHEET TITLE: **BASEMENT FLOOR PLAN**