


1ST FLOOR PLAN  
 SCALE: 1/4" = 1'-0"  
 45' DOME: 1461 SQ. FT.

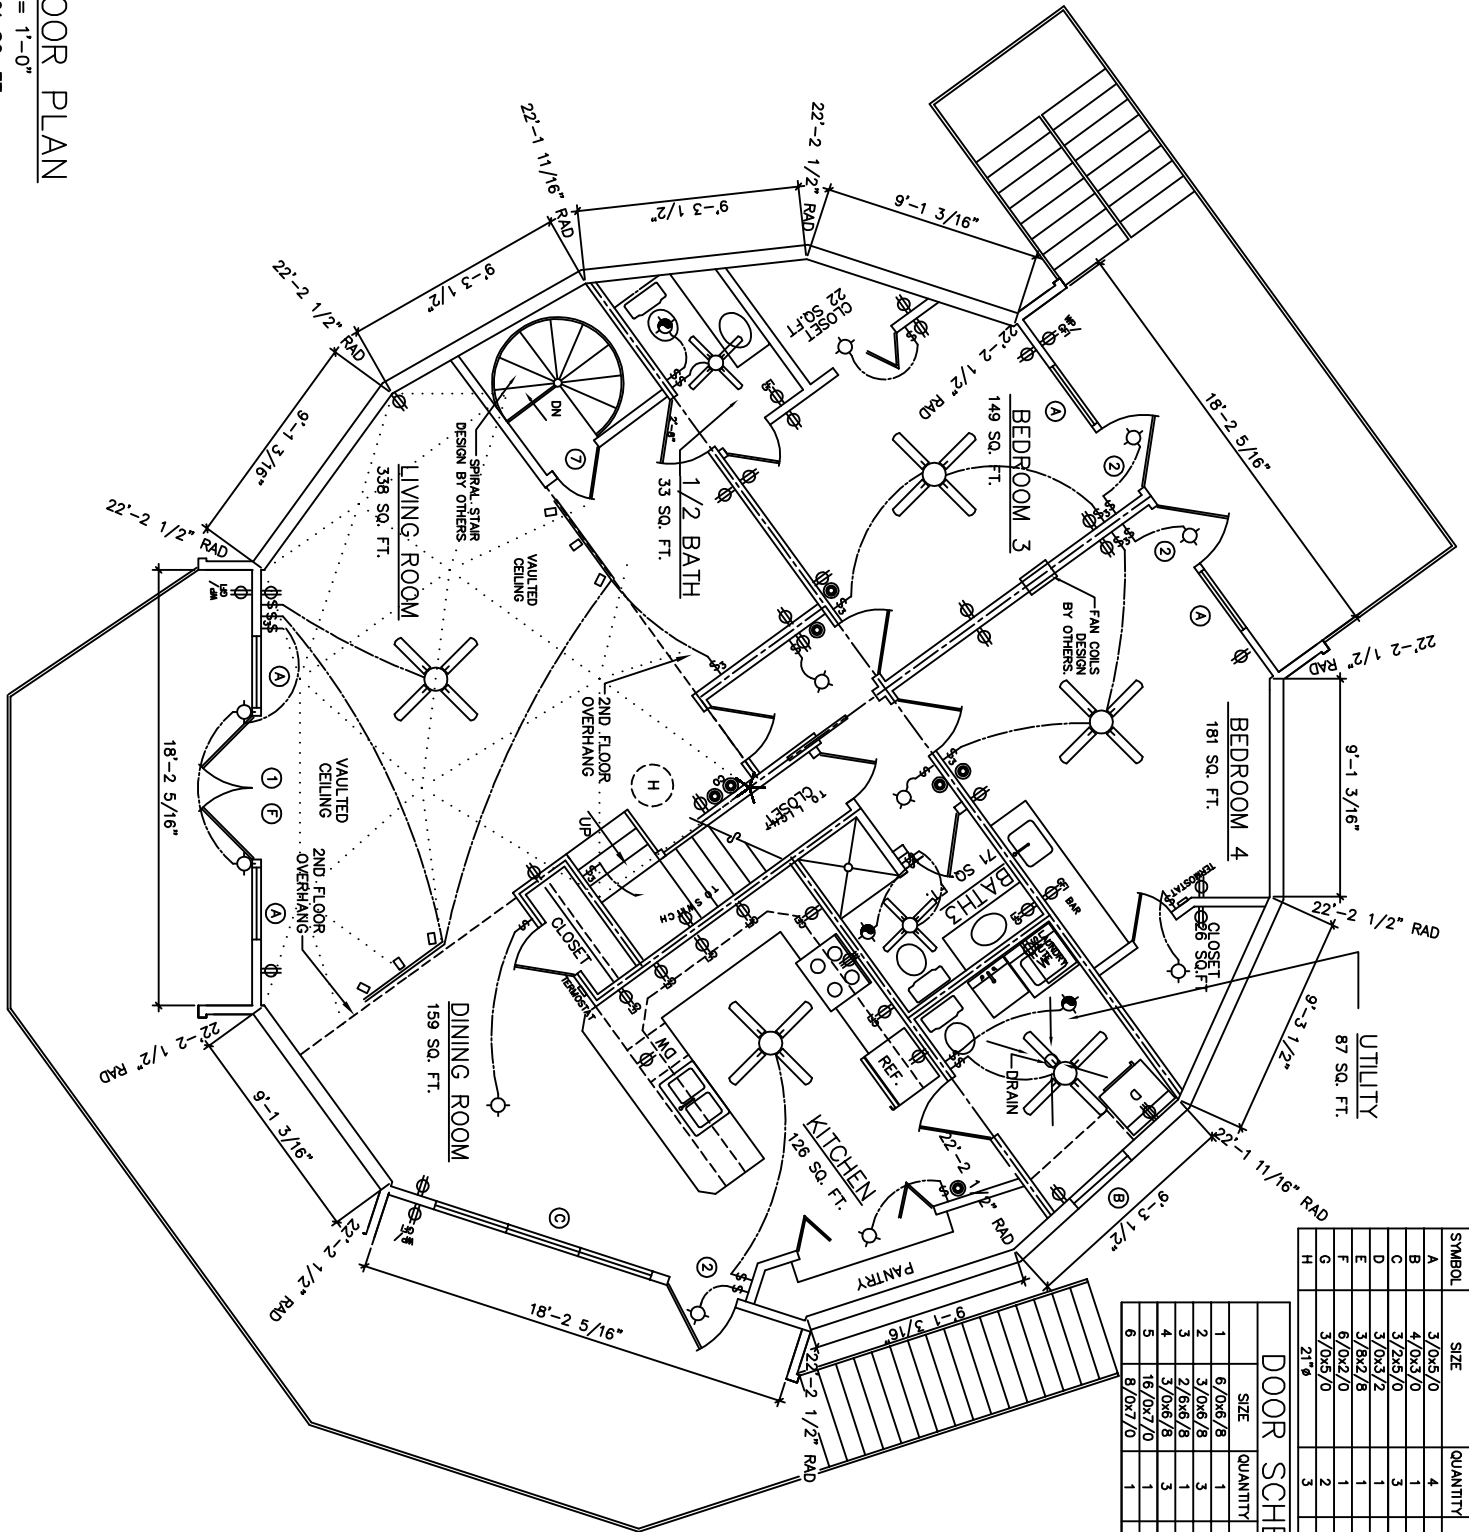

WINDOW SCHEDULE		
SYMBOL	SIZE	QUANTITY
A	3/0x5/0	4
B	4/0x3/0	1
C	3/2x5/0	3
D	3/0x3/2	1
E	3/8x2/8	1
F	6/0x2/0	1
G	3/0x5/0	2
H	21"ø	3

DOOR SCHEDULE		
SYMBOL	SIZE	QUANTITY
1	6/0x6/8	1
2	3/0x6/8	3
3	2/8x6/8	1
4	3/0x6/8	3
5	16/0x7/0	1
6	8/0x7/0	1

SHEET NO.  
**A-4**  
 COPYRIGHT 2013  
 AMERICAN INGENUITY, INC.

**AMERICAN INGENUITY**, INC.  
 8777 HOLIDAY SPRINGS RD  
 ROCKLEDGE, FL 32955-5805  
 PH. 321-639-8777 USA

DOME PLANS FOR:  
 SHEET TITLE:

**45' DOME**  
**1ST FLOOR PLAN**