


DOOR SCHEDULE			
SYM-BOL	SIZE	QUANT-ITY	TYPE
1	30 X 80	1	FRENCH DOOR

WINDOW SCHEDULE			
SYM-BOL	SIZE	QUANT-ITY	TYPE
A		1	MANUF.
B		2	MANUF.

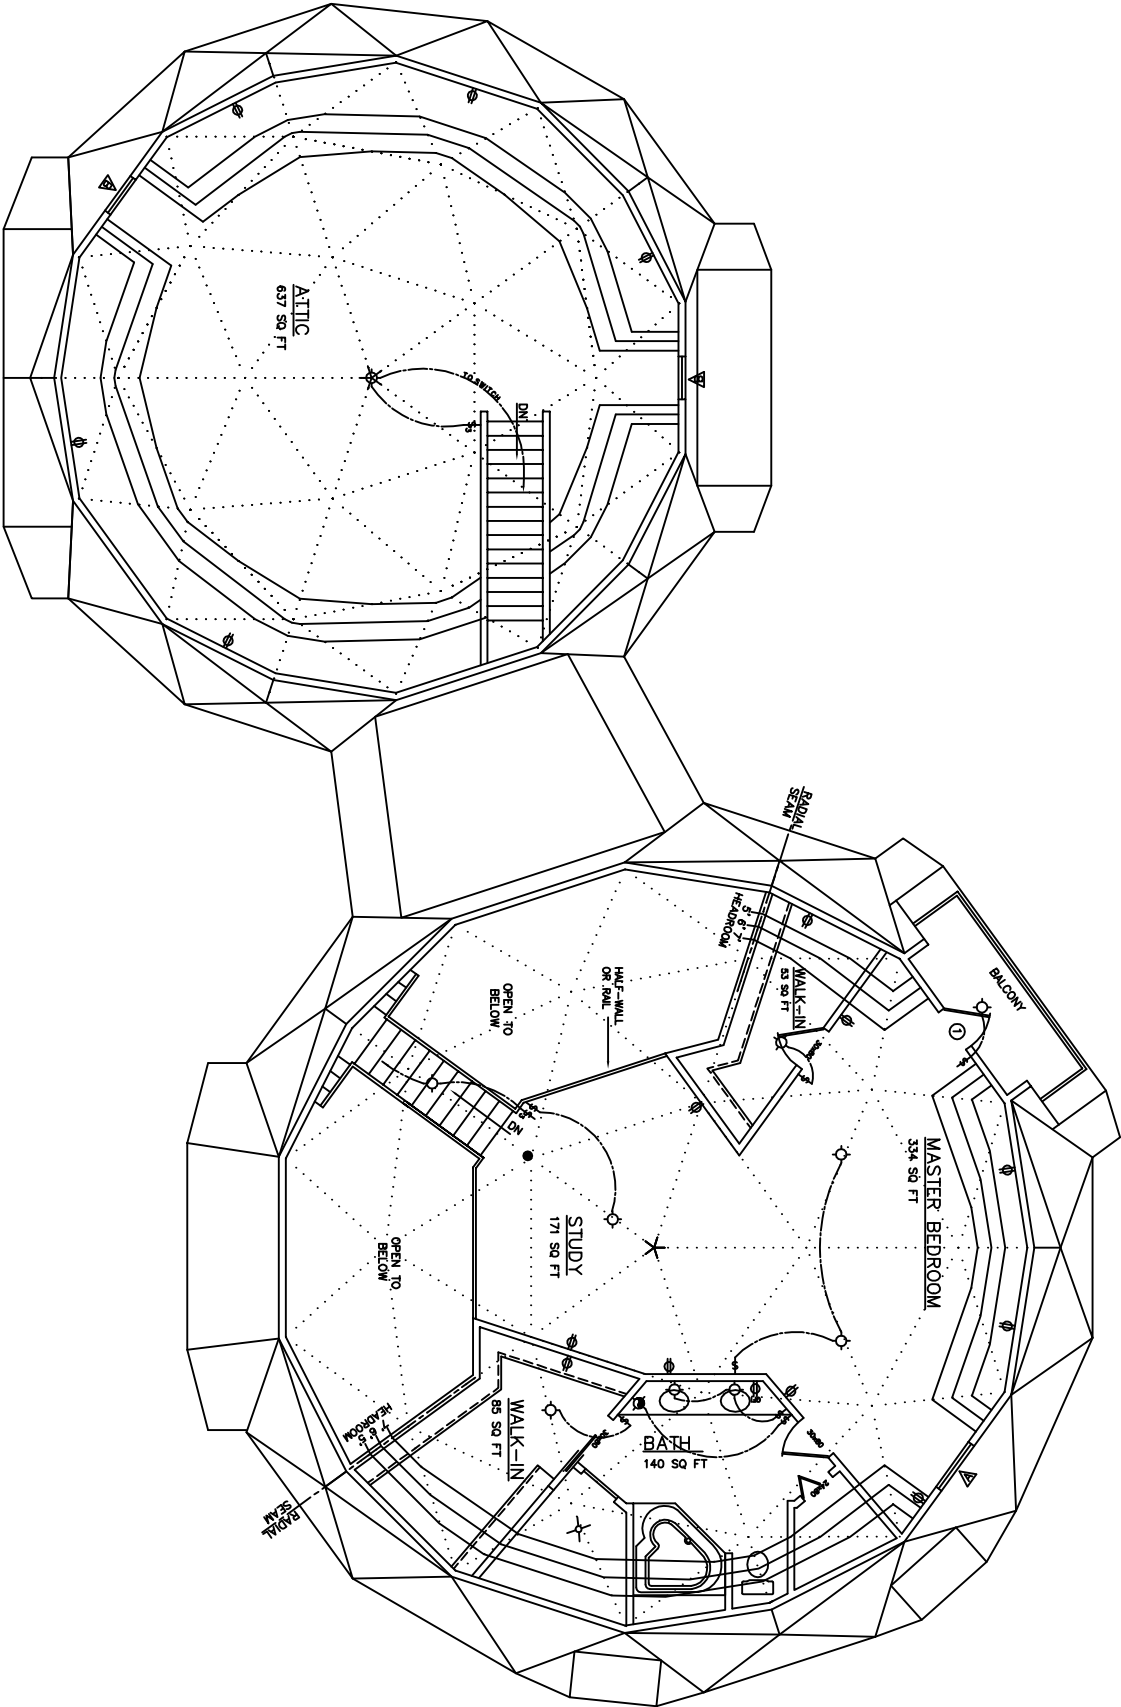

2ND FLOOR PLAN
 SCALE: 1/4" = 1'-0"
 SIZE: 146 SQ FT
 ATTIC: 637 SQ FT