


DOOR SCHEDULE			
SYMBOL	SIZE	QUANTITY	TYPE
1	3'-0" x 6'-8"	3	FRENCH DOOR

WINDOW SCHEDULE			
SYMBOL	SIZE	QUANTITY	TYPE
A	38" x 58"	7	HORIZONTAL SL.
B	28" x 48"	2	SINGLE HUNG

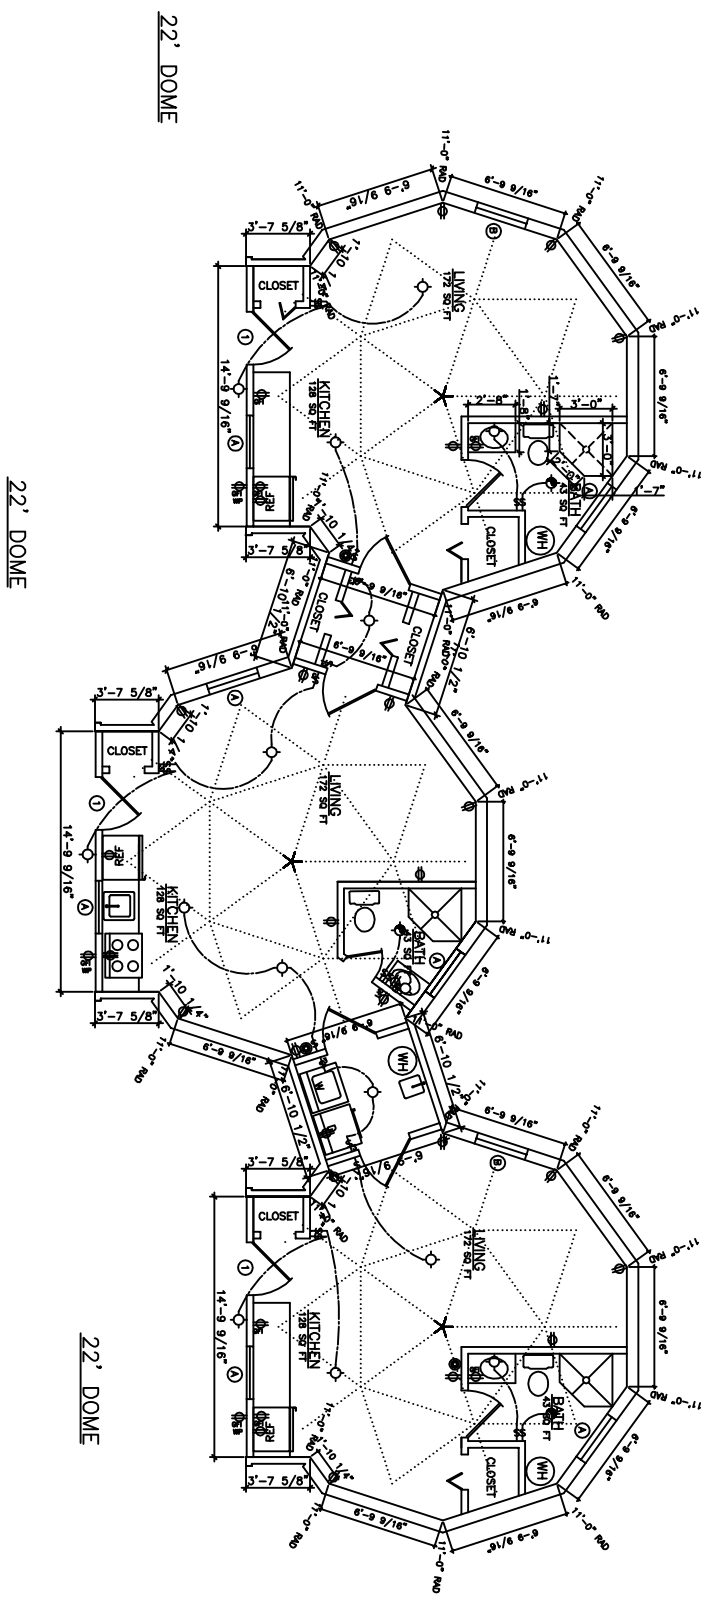

FIRST FLOOR PLAN

SCALE: 1/4" = 1'-0"

22' DOME 371 SQ. FT. x 3 = 1113 SQ. FT.
 LINK 38 SQ. FT. x 2 = 76 SQ. FT.
 TOTAL AREA 1189 SQ. FT.

SHEET NO.
A-3

AMERICAN INGENUITY, INC.
 8777 HOLIDAY SPRINGS RD
 ROCKLEDGE, FL 32955-5805
 PH. 321-639-8777 USA

DOMES PLANS FOR: **NEW MEXICO THREE 22' DOMES**
 SHEET TITLE: **1ST FLOOR PLAN**

AMERICAN INGENUITY, INC.
 COPYRIGHT 2012