


22' DOME DISPLAY LOFT
 SCALE: 1/4" = 1'-0"
 AREA: 124 SQ. FT.

FIRST FLOOR PLAN

SCALE: 1/4" = 1'-0"
 22' DOME 388 SQ. FT.
 GEOPDID 109 SQ. FT.
 TOTAL AREA 497 SQ. FT.

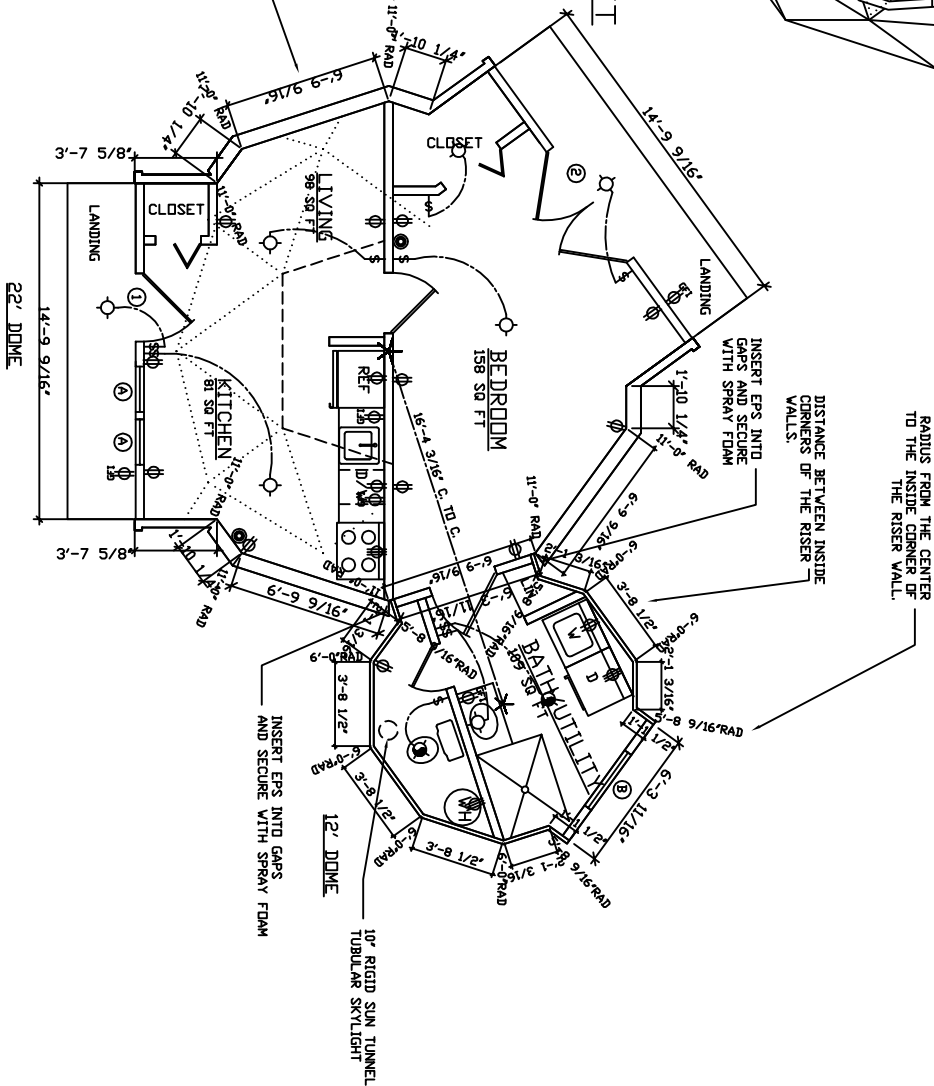

DOOR SCHEDULE		
SYMBOL	SIZE	QUANTITY
1	3/0x6/8	1
2	7/2x6/8	1

WINDOW SCHEDULE		
SYMBOL	SIZE	QUANTITY
A	24"x36"	2
B	36"x34"	1

AMERICAN INGENUITY
 8777 HOLIDAY SPRINGS RD
 ROCKLEDGE, FL 32955-5805
 PH. 321-639-8777 USA

DOME PLANS FOR:
SOUTH CAROLINA 22' DOME
 SHEET TITLE:
FLOOR PLAN

SHEET NO.
A-3
 COPYRIGHT 2012
 AMERICAN INGENUITY, INC.