
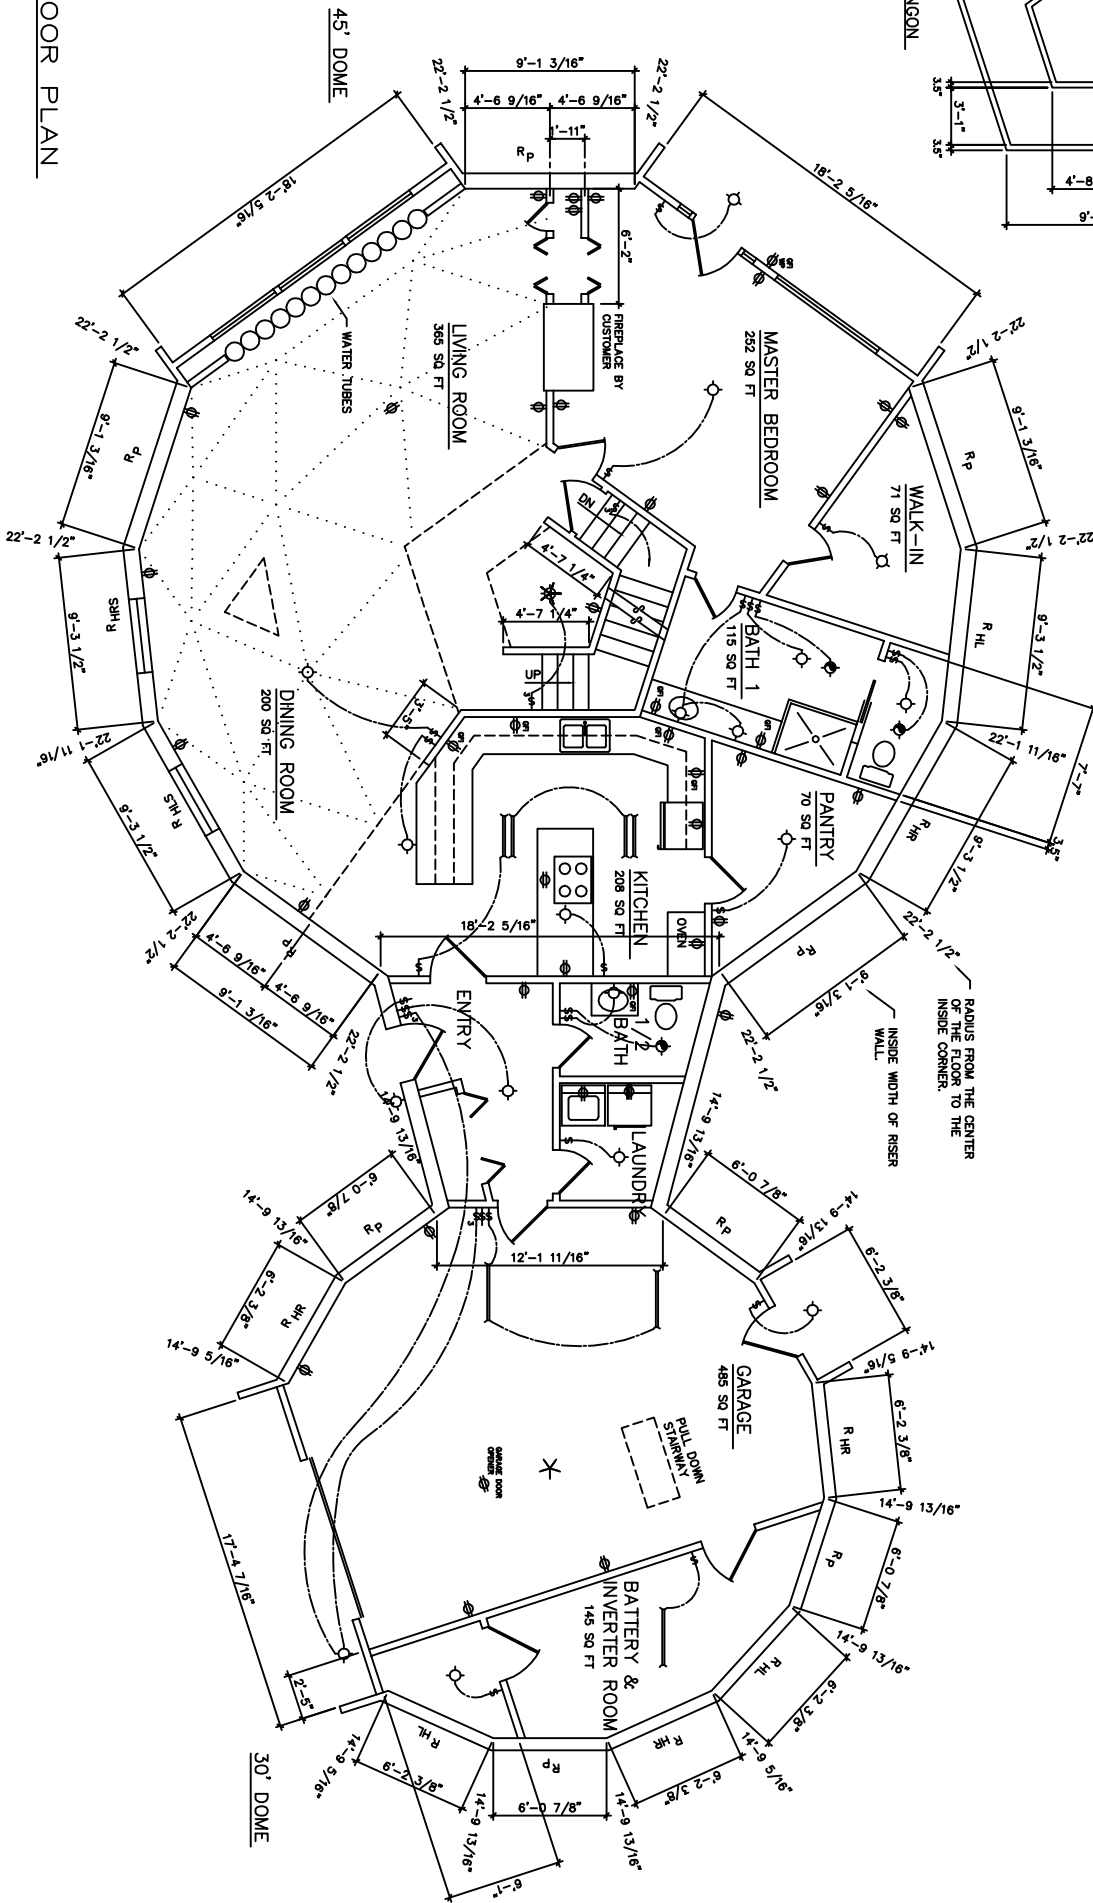


FIRST FLOOR PLAN
 SCALE: 1/4" = 1'-0"
 ARCH: 1,055 SQ. FT.

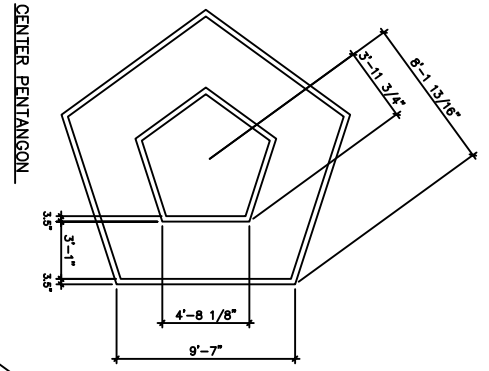

SHEET NO. A-3
 PAGE OF

AMERICAN INGENUITY, INC.
 8777 HOLIDAY SPRINGS RD
 ROCKLEDGE, FL 32955-5805
 PH: 407-639-6777 USA

DOMS PLANS FOR:
 SHEET TITLE:

JIM & MARY COLLAR
 FIRST FLOOR PLAN

DRAWN BY: R. KYLE
 CHECKED BY:
 DATE: 11-14-95
 DRAWING NO: 45ANPL
 REVISION: 1-4-96