


- NOTES:
1. CRITICAL DIMENSIONS ARE GIVEN. OTHER MAY BE SCALE MEASURED. SEE SHEET S-1 FOR BEARING WALL LOCATION DIMENSIONS.
 2. INTERIOR WALLS ARE DIMENSIONED TO THEIR CENTERLINE UNLESS OTHERWISE NOTED.
 3. INTERIOR WALL THICKNESS SHOWN IS 4 1/2". 3 1/2" FRAMING PLUS 1/2" WALL BOARD ON BOTH SIDES.
 4. RAD-C INDICATES THE RADIUS TO THE CENTER OF THE FLOOR.
 5. A.W.D. INDICATES INTERIOR WALL SEGMENTS THAT FALL ON WITH DOOR GEOMETRY OR PANEL SEAMS ABOVE.
 6. ELECTRICAL SWITCHES, OUTLETS AND FIXTURES MAY BE CHANGED ON SITE AT OWNERS DISCRETION PROVIDED THAT THE FINAL DESIGN COMPLEES WITH APPLICABLE CODE.
 7. ALL BEDROOMS THAT DO NOT HAVE AN ALTERNATE EXIT MUST HAVE WINDOW QUALIFIED FOR EGRESS. MINIMUM WIDTH OF OPENING 20". MINIMUM HEIGHT 24". MIN. CLEAR OPEN AREA 5.7 SQ. FT. MAXIMUM HEIGHT FROM THE FLOOR TO THE BOTTOM OF THE OPENING 44".

DOOR SCHEDULE

SYMBOL	SIZE	QUANTITY	TYPE
1	4/0x6/8	1	PAIR FRENCH DOOR
2	6/0x6/8	3	PAIR FRENCH DOOR
3	4/0x8/8	1	FRENCH DOOR
4	3/0x8/8	1	UTILITY DOOR

WINDOW SCHEDULE

SYMBOL	SIZE	QUANTITY	TYPE
A	2/0x5/0	2	TEMPERED GLASS
B	6/0x3/2	1	HORIZONTAL SL
C	2/6x4/0	1	CASMENT EGRESS
D	2/6x3/2	2	HORIZONTAL SL
E	3/6x5/0	6	VEBT SL
F	5/0x5/0	2	EGRESS
G	3/0x3/0	1	SINGLE HANG
H	1/0x3/0	1	SWEIGHT FOR UTILITY DOOR

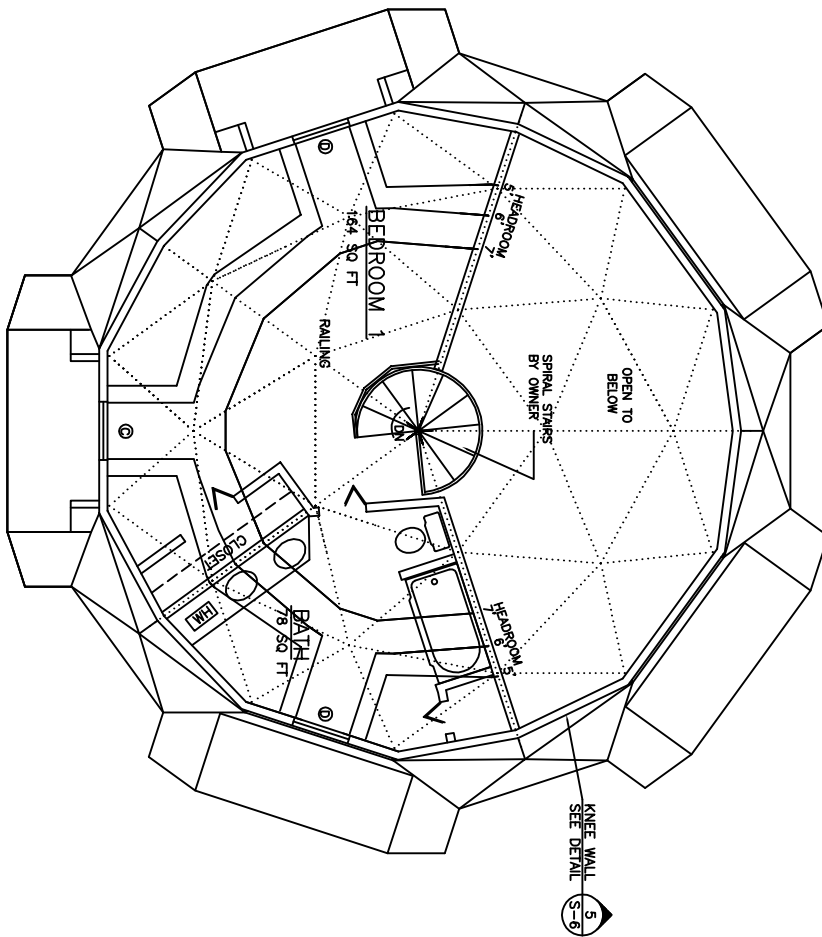

2ND FLOOR PLAN

SCALE: 1/4" = 1'-0"
AREA: 259 SQ FT



AMERICAN INGENUITY, INC.
8777 HOLIDAY SPRINGS RD
ROCKLEDGE, FL 32955-5805
PH. 321-639-8777 USA

DOMES PLANS FOR:
GREEN RESIDENCE
SHEET TITLE:
2ND FLOOR PLAN

DRAWN BY: N.K.H.
CHECKED BY: M.B.
DATE: 3/14/14
DRAWING NO: 34_GREEN
REVISION:

SHEET NO.
A-5
COPYRIGHT 2014
AMERICAN INGENUITY, INC.