


NOTES

1. CRITICAL DIMENSIONS ARE GIVEN. OTHER MAY BE SCALE MEASURED. SEE SHEET S-1 FOR BEARING WALL LOCATION DIMENSIONS.
2. INTERIOR WALLS ARE DIMENSIONED TO THEIR CENTERLINE UNLESS OTHERWISE NOTED.
3. INTERIOR WALL THICKNESS SHOWN IS 4 1/2", 3 1/2" FRAMING PLUS 1/2" WALL BOARD ON BOTH SIDES.
4. RAD-C INDICATES THE RADIUS TO THE CENTER OF THE FLOOR.
5. A.V.D.G. INDICATES INTERIOR WALL SEGMENTS THAT ALIGN WITH DOME GEOMETRY OR PANEL SEAMS ABOVE.
6. ELECTRICAL SWITCHES, OUTLETS AND FIXTURES MAY BE CHANGED ON SITE AT DWYERS DISCRETION PROVIDED THAT THE FINAL DESIGN COMPLES WITH APPLICABLE CODE.
7. ALL BEDROOMS THAT DO NOT HAVE AN ALTERNATE EXIT MUST HAVE WINDOW QUALIFIED FOR EGRESS. MINIMUM WIDTH OF OPENING 20", MINIMUM HEIGHT 24", MIN. CLEAR OPEN AREA 5.7 SQ. FT., MAXIMUM HEIGHT FROM THE FLOOR TO THE BOTTOM OF THE OPENING 44".

STAIRS TO FIRST FLOOR WITH A DISTANCE BETWEEN STAIRS OF 11'-0" MIN. LEAD UP 12" RUN = 9-1/2" RISING = 10-1/2" TREADS. MINIMUM TREAD WIDTH = 36" DEPENDING ON HEIGHT OF BASEMENT WALLS STAIR SPECIFICATIONS MAY CHANGE PROVIDED THEY COMPLY WITH LOCAL BUILDING CODE.

SEE S-1 FOR BASEMENT WALLS DIMENSIONS

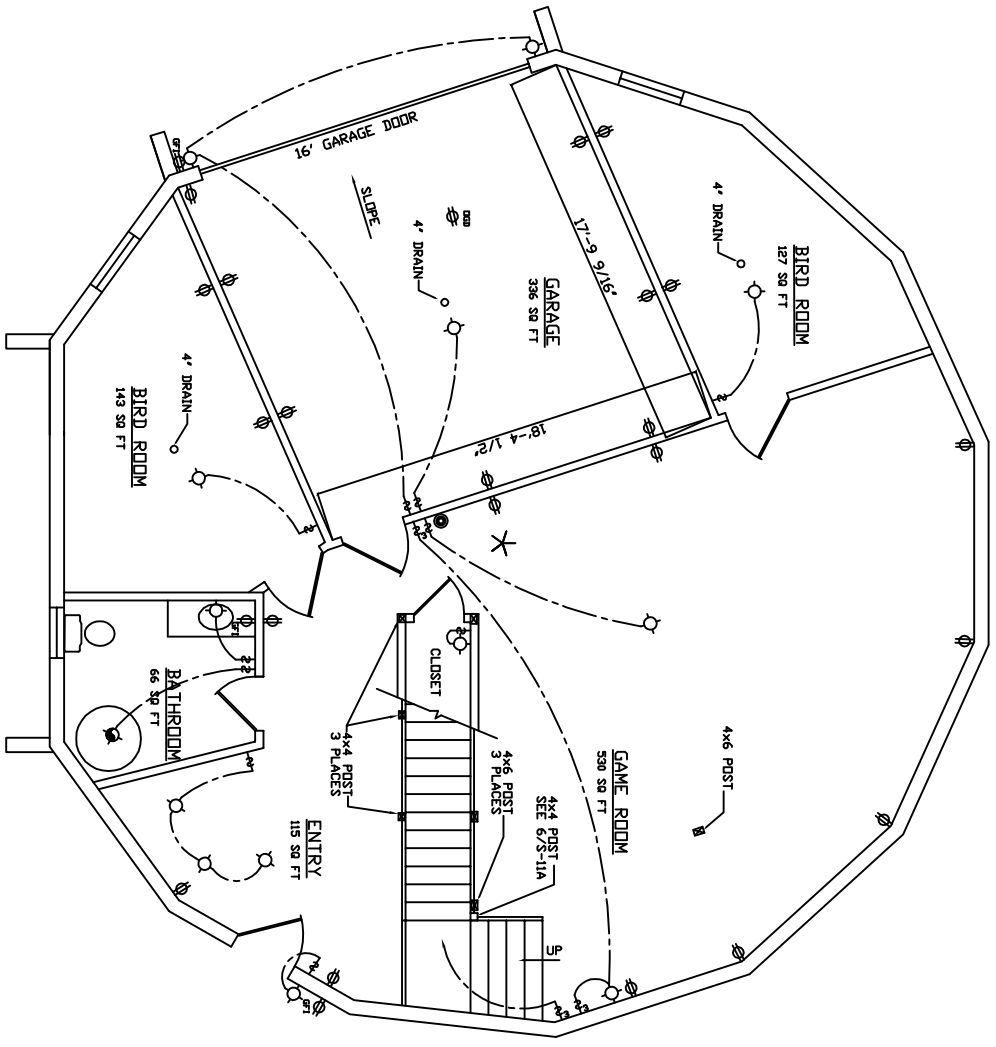

BASEMENT FLOOR PLAN

SCALE: 1/4" = 1'-0"
AREA: 1,471 sq. ft.

SHEET NO.
A-5
COPYRIGHT 2004
AMERICAN INGENUITY, INC.

AMERICAN INGENUITY
8777 HOLIDAY SPRINGS RD
ROCKLEDGE, FL 32955-5805
PH. 321-639-8777 USA

DOMES PLANS FOR:
WALLACE & CAMP RESIDENCE
SHEET TITLE:
BASEMENT FLOOR PLAN

DRAWN BY: N.K.H.
CHECKED BY: M.G.H.
DATE: 2/28/08
DRAWING NO: 45_WALLACE&CAMP
REVISION: