



- NOTES:
1. CRITICAL DIMENSIONS ARE GIVEN. OTHER MAY BE SCALE MEASURED. SEE SHEET S-1 FOR BEARING WALL LOCATION DIMENSIONS.
  2. INTERIOR WALLS ARE DIMENSIONED TO THEIR CENTERLINE UNLESS OTHERWISE NOTED.
  3. INTERIOR WALL THICKNESS SHOWN IS 4 1/2". 3 1/2" FRAMING PLUS 1/2" WALL BOARD ON BOTH SIDES.
  4. RAD-C INDICATES THE RADIUS TO THE CENTER OF THE FLOOR.
  5. A.W.D.G. INDICATES INTERIOR WALL SEGMENTS THAT ALIGN WITH DOME GEOMETRY OR PANEL SEAMS ABOVE.
  6. ELECTRICAL SWITCHES, OUTLETS AND FIXTURES MAY BE CHANGED ON SITE AT OWNERS DISCRETION PROVIDED THAT THE FINAL DESIGN COMPLES WITH APPLICABLE CODE.
  7. ALL BEDROOMS THAT DO NOT HAVE AN ALTERNATE EXIT MUST HAVE WINDOW QUALIFIED FOR EGRESS. MINIMUM WIDTH OF OPENING 20" MINIMUM HEIGHT 24". MIN. CLEAR OPEN AREA 5.7 SQ. FT. MAXIMUM HEIGHT FROM THE FLOOR TO THE BOTTOM OF THE OPENING 44".

DOOR SCHEDULE			
SYMBOL	SIZE	QUANTITY	TYPE
1	4/0x6/8	1	PAIR FRENCH DOOR
2	6/0x6/8	3	PAIR FRENCH DOOR
3	4/0x6/8	1	FRENCH DOOR
4	3/0x6/8	1	UTILITY DOOR

WINDOW SCHEDULE			
SYMBOL	SIZE	QUANTITY	TYPE
A	2/0x5/0	2	TEMPERED GLASS
B	6/0x5/2	1	HORIZONTAL SL
C	2/6x4/0	1	CASSETT EGRESS
D	2/6x3/2	2	HORIZONTAL SL
E	3/6x5/0	6	VERT. SL
F	5/0x5/0	2	EGRESS
G	3/0x3/0	1	SINGLE HUNG
H	1/0x5/0	1	SHIELDKIT FOR UTILITY DOOR

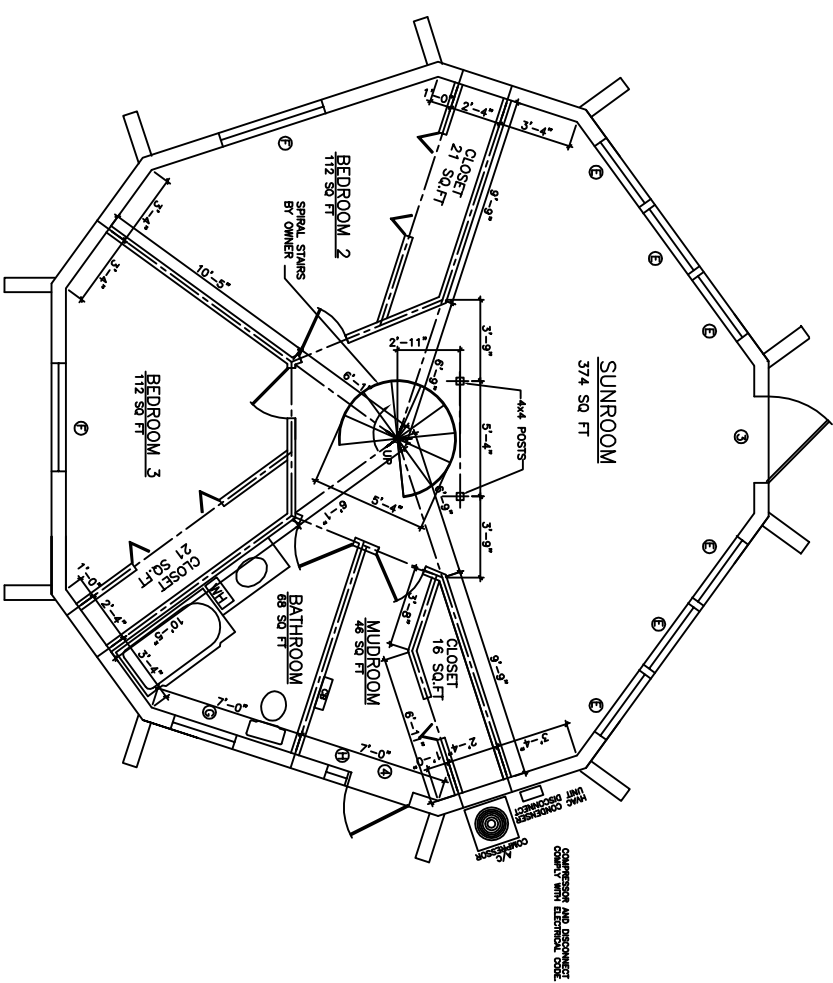

**BASEMENT FLOOR PLAN**  
 SCALE: 1/4" = 1'-0"  
 AREA: 820 SQ FT

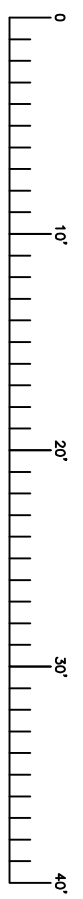

SHEET NO. **A-3**  
 COPYRIGHT 2014  
 AMERICAN INGENUITY, INC.

**AMERICAN INGENUITY, INC.**  
 8777 HOLIDAY SPRINGS RD  
 ROCKLEDGE, FL 32955-5805  
 PH. 321-639-8777 USA

HOME PLANS FOR: **GREEN RESIDENCE**  
 SHEET TITLE: **BASEMENT FLOOR PLAN**

DRAWN BY: N.K.H.  
 CHECKED BY: M.B.  
 DATE: 3/14/14  
 DRAWING NO: 34\_GREEN  
 REVISION: